


FOR SALE

Hammersmith Grove,
Hammersmith, W6

Semi-Detached House
Brackenbury Village

£5,000,000 fh

6  4  4 

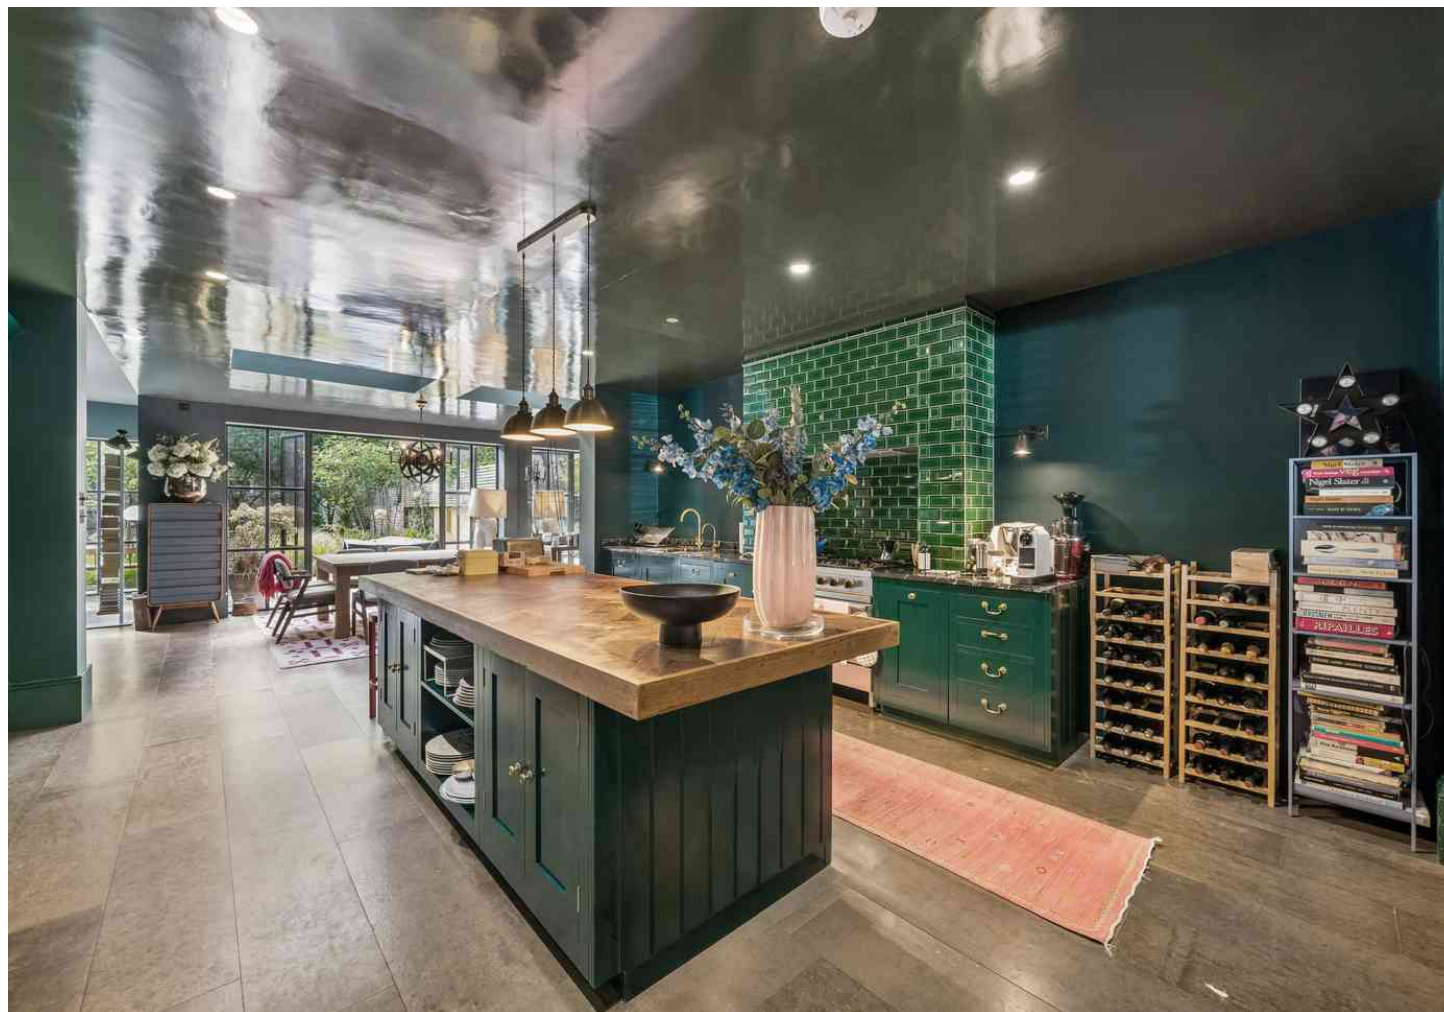

**horton
and garton**

SALES / LETTINGS / PROPERTY MANAGEMENT

hortonandgarton.co.uk | Sales 020 8819 0510 | Lettings 020 8819 0511
172 King Street, Hammersmith, W6 0QU



FOR SALE

Hammersmith Grove,
Hammersmith, W6

Semi-Detached House
Brackenbury Village

£5,000,000 fh

6  4  4 



**horton
andgarton**

SALES / LETTINGS / PROPERTY MANAGEMENT

hortonandgarton.co.uk | Sales 020 8819 0510 | Lettings 020 8819 0511
172 King Street, Hammersmith, W6 0QU



FOR SALE

Hammersmith Grove,
Hammersmith, W6

Semi-Detached House
Brackenbury Village

£5,000,000 fh

6  4  4 




**horton
andgarton**

SALES / LETTINGS / PROPERTY MANAGEMENT

hortonandgarton.co.uk | Sales 020 8819 0510 | Lettings 020 8819 0511

172 King Street, Hammersmith, W6 0QU



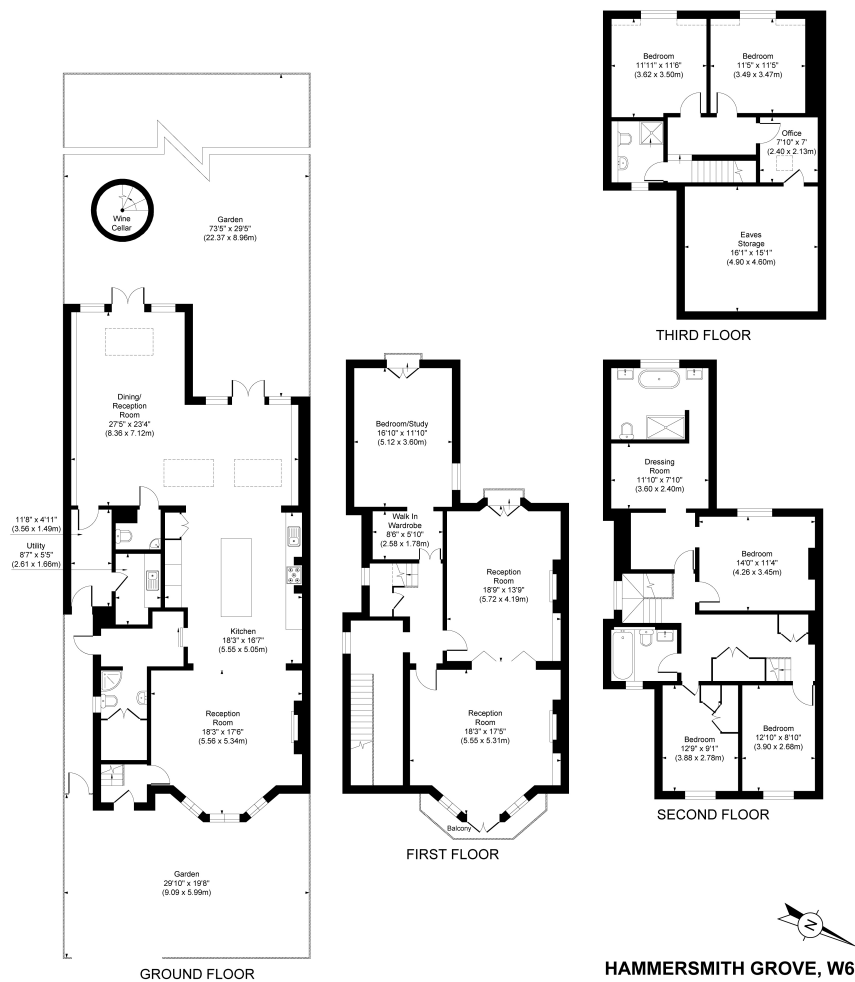

HAMMERSMITH GROVE, W6
 APPROXIMATE GROSS INTERNAL AREA
3853 Sq' / 357.91 SqM
 APPROXIMATE EAVES STORAGE AREA
243 Sq' / 22.54 SqM
 APPROXIMATE WINE CELLAR AREA
31 Sq' / 2.86 SqM
 APPROXIMATE TOTAL AREA
4127 Sq' / 383.31 SqM

Not to scale, for guidance only and must not be relied upon as a statement of fact.
 All measurements and areas are approximate only

**horton
and garton**



Villa-style period family home | Six bedrooms - Four
 bathrooms | 3853 Sq' - 357.91 SqM | West-facing
 garden | EPC rating E | Brackenbury Village



hortonandgarton.co.uk
 Sales 020 8819 0510
 Lettings 020 8819 0511

172 King Street, Hammersmith, W6 0QU